


<u>PLAN VIEW</u>

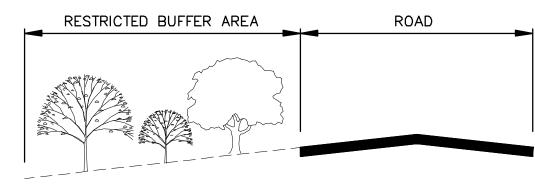

SECTION VIEW

NOTES:

1. ROAD MUST BE PARALLEL TO THE CONTOURS OF THE SLOPE.

2. ONLY RUNOFF FROM ADJACENT ROAD SURFACE AND SHOULDERS BE

DIRECTED TO BUFFER.


3. BUFFER SLOPES NOT ALLOWED ON SLOPES IN EXCESS OF 20

3. BUFFER SLOPES NOT ALLOWED ON SLOPES IN EXCESS OF 20%.4. RUNOFF MUST ENTER BUFFER AS SHEET FLOW.

5. IF BUFFER IS USED TO TRAP SEDIMENT DURING CONSTRUCTION, SEDIMENT MUST BE REMOVED AND ORIGINAL TOPOGRAPHY, GROUND COVER AND VEGETATION IS TO BE REESTABLISHED. PROTECT BUFFER STRIP WITH WOOD WASTE BERM SEDIMENTATION BARRIERS OR SILT FENCE DURING THE CONSTRUCTION PROCESS.

REQUIRED BUFFEI	D BUFFER FLOW PATH DOWNHILL SIDE OF ROAD TABLE			
	LENGTH OF FLOW PATH FOR A FORESTED BUFFER	LENGTH OF FLOW PATH FOR A MEADOW BUFFER		
1 TRAVEL LANE DRAINING TO BUFFER	35 FEET	50 FEET		
2 TRAVEL LANES DRAINING TO BUFFER	55 FEET	80 FEET		

BUFFER ADJACENT TO THE DOWNHILL SIDE OF A ROAD DETAIL NOT TO SCALE

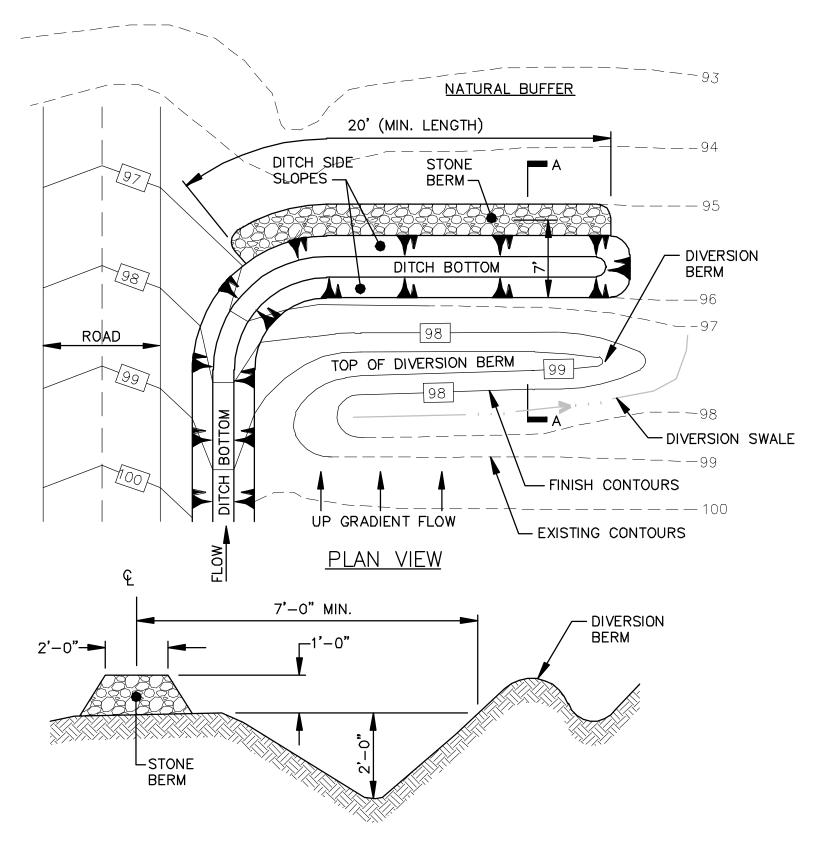

SECTION A-A

NOTES:

1. ONLY RUNOFF FROM ADJACENT ROAD SURFACE AND SHOULDERS BE DIRECTED TO BUFFER.

 BUFFER SLOPES NOT ALLOWED ON SLOPES IN EXCESS OF 15%.
 NO MORE THAN 400 FEET OF ROAD AND DITCH MAY BE TREATED IN ANY ONE DITCH TURN-OUT BUFFER, AND NO MORE THAN 250 FEET MAY BE TREATED IF MORE THAN ONE

TRAVEL LANE IS DRAINING TO THE DITCH.

4. THE TURNOUT SHOULD EXTEND INTO THE SIDE DITCH OR CUT SLOPE TO INTERCEPT THE

DITCH RUNOFF AND CARRIES IT INTO THE BUFFER AREA.

5. THE STONE BERM MUST BE AT LEAST 20 FEET IN LENGTH AND CONSTRUCTED ALONG THE CONTOUR. IT MUST BE AT LEAST ONE FOOT HIGH AND TWO FEET ACROSS THE TOP WITH 2:1 SIDE SLOPES. THE STONE MUST CONSIST OF SOUND DURABLE ROCK THAT WILL NOT DISINTEGRATE BY EXPOSURE TO WATER OR WEATHER. FIELDSTONE, ROUGH QUARRIED STONE, BLASTED LEDGE OR TAILINGS MAY BE USED. THE ROCK MUST BE WELL GRADES WITH A MEDIAN SIZE OF APPROXIMATELY 3 INCHES AND A MAXIMUM SIZE OF 6 INCHES.

TYPICAL DITCH TURNOUT BUFFER DETAIL

NOT TO SCALE



Stantec Consulting Services Inc.

5 LAN Drive, Suite 300 Westford MA U.S.A. 01886 Tel. 978.692.1913 Fax. 978.692.4578 www.stantec.com

Stantec

Copyright Reserved

The Contractor shall verify and be responsible for all dimensions. DO NOT scale the drawing — any errors or omissions shall be reported to Stantec without delay.

The Copyrights to all designs and drawings are the property of Stantec. Reproduction or use for any purpose other than that authorized by Stantec is forbidden.

Consultants

Notes

- 1. REFER TO SHEET C-001 FOR EXISITNG AND PROPOSED LEGENDS.
- 2. REFER TO SHEETS C-501 THROUGH C-508 FOR TYPICAL DETAILS.
- 3. REFER TO SHEETS C-618-S AND C-613-N FOR CULVERT, DITCH TURNOUT, LEVEL SPREADER AND FINAL LOCATION OF 16' WIDE ACCESS ROAD TABLES
- 4. REFER TO THE 600 SERIES PLANS FOR THE LOCATIONS OF STONE LINED SWALES, DITCH TURNOUTS AND LEVEL SPREADERS.

DEP SUBMISSION NOT FOR CONSTRUCTION SEPTEMBER 5, 2006

Revision		Ву	Appd.	YY.MM.DD
SITE LOCATION DEVELOPMENT PERMIT		GCK	GCK	08.09.05
Issued		Ву	Appd.	YY.MM.DD
File Name: 00147-c505.dwg	BVD Dwn.	GK/PC Chkd.	BVD Dsgn.	08.08.01 YY.MM.DD

Permit-Seal

EVERGREEN WIND POWER III, LLC

ROLLINS WIND PROJECT (ROLLINS)

LINCOLN, BURLINGTON, LEE, WINN AND MATTAWAMKEAG PENOBSCOT COUNTY, MAINE

STORMWATER MANAGEMENT DETAILS

Project No. 195800147	Scale AS NOTED		
Drawing No.	Sheet	Revision	
C-505	59 of 93	0	